


湛江市霞山区2024年度第七批次城镇建设用地图（2）
2347.76-37433.70

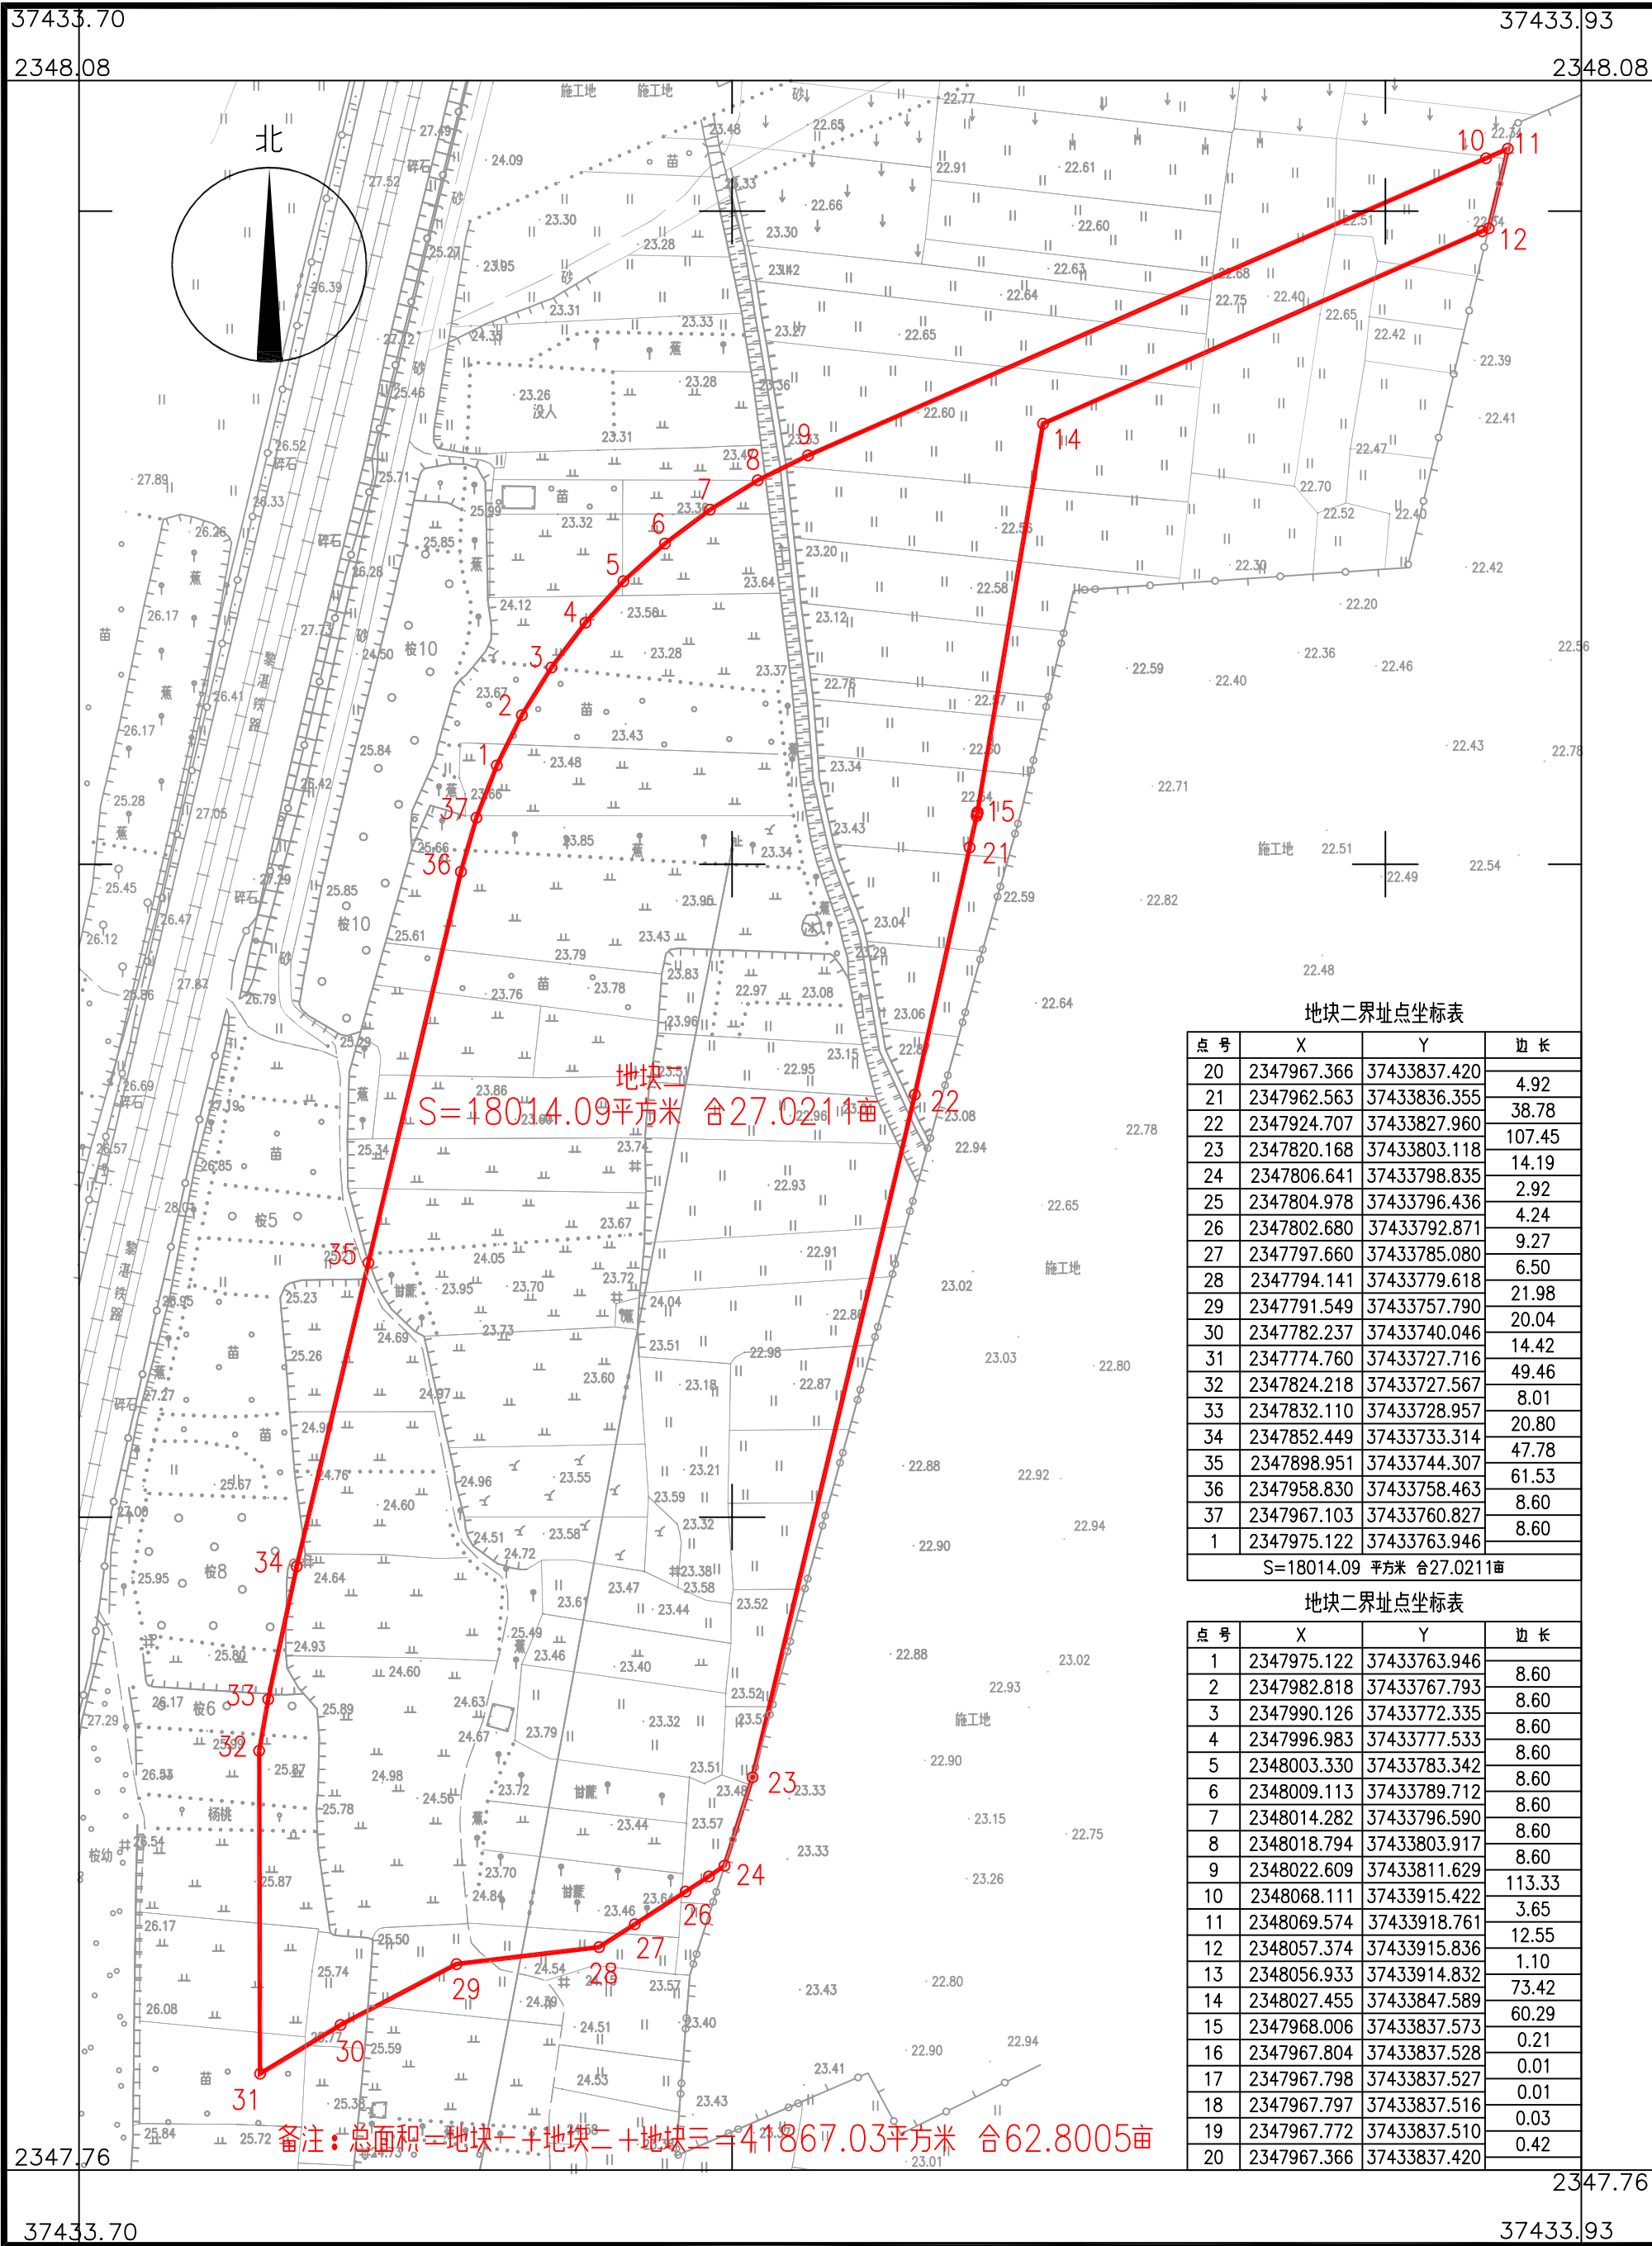

地块二
S=18014.09平方米 合27.0211亩

地块二界址点坐标表

点号	X	Y	边长
20	2347967.366	37433837.420	4.92
21	2347962.563	37433836.355	38.78
22	2347924.707	37433827.960	107.45
23	2347820.168	37433803.118	14.19
24	2347806.641	37433798.835	2.92
25	2347804.978	37433796.436	4.24
26	2347802.680	37433792.871	9.27
27	2347797.660	37433785.080	6.50
28	2347794.141	37433779.618	21.98
29	2347791.549	37433757.790	20.04
30	2347782.237	37433740.046	14.42
31	2347774.760	37433727.716	49.46
32	2347824.218	37433727.567	8.01
33	2347832.110	37433728.957	20.80
34	2347852.449	37433733.314	47.78
35	2347898.951	37433744.307	61.53
36	2347958.830	37433758.463	8.60
37	2347967.103	37433760.827	8.60
1	2347975.122	37433763.946	8.60
S=18014.09 平方米 合27.0211亩			

地块二界址点坐标表

点号	X	Y	边长
1	2347975.122	37433763.946	8.60
2	2347982.818	37433767.793	8.60
3	2347990.126	37433772.335	8.60
4	2347996.983	37433777.533	8.60
5	2348003.330	37433783.342	8.60
6	2348009.113	37433789.712	8.60
7	2348014.282	37433796.590	8.60
8	2348018.794	37433803.917	8.60
9	2348022.609	37433811.629	113.33
10	2348068.111	37433915.422	3.65
11	2348069.574	37433918.761	12.55
12	2348057.374	37433915.836	1.10
13	2348056.933	37433914.832	73.42
14	2348027.455	37433847.589	60.29
15	2347968.006	37433837.573	0.21
16	2347967.804	37433837.528	0.01
17	2347967.798	37433837.527	0.01
18	2347967.797	37433837.516	0.03
19	2347967.772	37433837.510	0.42
20	2347967.366	37433837.420	8.60

备注：总面积=地块一+地块二+地块三=41867.03平方米 合62.8005亩

广州强信勘察测绘工程有限公司