


湛江市霞山区2025年度第十批次城镇建设用地勘测定界图(地形图)

2348.65-37434.95

界址点坐标表(地块一)				界址点坐标表(地块二)				界址点坐标表(地块三)				界址点坐标表(地块四)				界址点坐标表(地块五)				界址点坐标表(地块六)							
点号	X	Y	边长	点号	X	Y	边长	点号	X	Y	边长	点号	X	Y	边长	点号	X	Y	边长	点号	X	Y	边长				
A1	2348783.161	37434974.473	5.59	A11	2348770.002	37435008.333	5.74	B1	2348782.244	37435184.560	3.80	B11	2348799.260	37435324.682	7.86	D1	2348739.342	37435326.125	5.82	E1	2348720.219	37435174.271	3.04	E9	2348713.913	37435174.761	0.03
A2	2348783.574	37434980.007	8.39	A12	2348770.583	37435022.624	5.70	B2	2348781.448	37435188.278	5.17	B12	2348791.456	37435325.601	19.59	D2	2348740.391	37435331.722	4.12	E2	2348720.559	37435177.307	6.78	E10	2348713.912	37435174.755	0.13
A3	2348783.479	37434988.379	29.71	A13	2348771.316	37435016.967	5.67	B3	2348780.705	37435193.390	9.67	B13	2348787.824	37435305.839	20.08	D3	2348736.835	37435352.214	26.24	E3	2348720.822	37435184.071	13.66	E11	2348714.041	37435174.726	0.01
A4	2348778.421	37435017.699	3.21	A14	2348772.195	37435011.388	5.63	B4	2348781.388	37435203.033	5.82	B14	2348787.871	37435307.285	18.18	D4	2348739.970	37435358.269	5.28	E4	2348721.750	37435197.697	9.11	E12	2348714.041	37435174.720	6.07
A5	2348778.448	37435020.870	0.60	A15	2348773.322	37435005.630	5.61	B5	2348781.446	37435208.850	13.55	B15	2348785.579	37435291.997	15.64	D5	2348734.989	37435360.029	5.28	E5	2348722.546	37435206.771	9.11	E13	2348720.093	37435174.303	0.07
A6	2348778.658	37435021.429	7.20	A16	2348774.414	37435003.342	5.61	B6	2348783.451	37435222.235	13.55	B16	2348785.751	37435327.278	19.74	D6	2348733.725	37435360.753	1.46	E6	2348722.378	37435208.353	7.50	E14	2348720.092	37435174.280	0.02
A7	2348776.162	37435028.178	16.08	A17	2348776.726	37434991.969	9.07	B7	2348785.345	37435241.493	25.13	B17	2348773.031	37435252.860	19.59	D7	2348728.233	37435334.647	26.68	E7	2348719.595	37435199.391	26.22	E15	2348720.092	37435174.280	0.13
A8	2348775.320	37435004.253	7.26	A18	2348779.628	37434987.524	9.07	B8	2348788.880	37435266.372	19.33	B18	2348770.489	37435233.465	13.59	D8	2348727.487	37435330.581	4.13	E8	2348719.651	37435175.055	4.27				
A9	2348788.678	37435045.985	11.93	A19	2348783.106	37434974.524	0.13	B9	2348792.011	37435285.443	32.85	B19	2348789.285	37435220.124	6.23	D9	2348734.781	37435364.751	12.67	E9	2348713.913	37435174.761	4.27				
A10	2348789.502	37435004.089	5.78	A1	2348783.161	37434974.473		B10	2348791.763	37435317.786	7.04	B20	2348788.879	37435213.918		D10	2348742.244	37435364.751									
A11	2348770.002	37435028.333						B11	2348799.260	37435324.682																	
				S=43.24 折角 80.6529°								S=187.31 折角 82.8088°								S=22.80 折角 80.0388°							

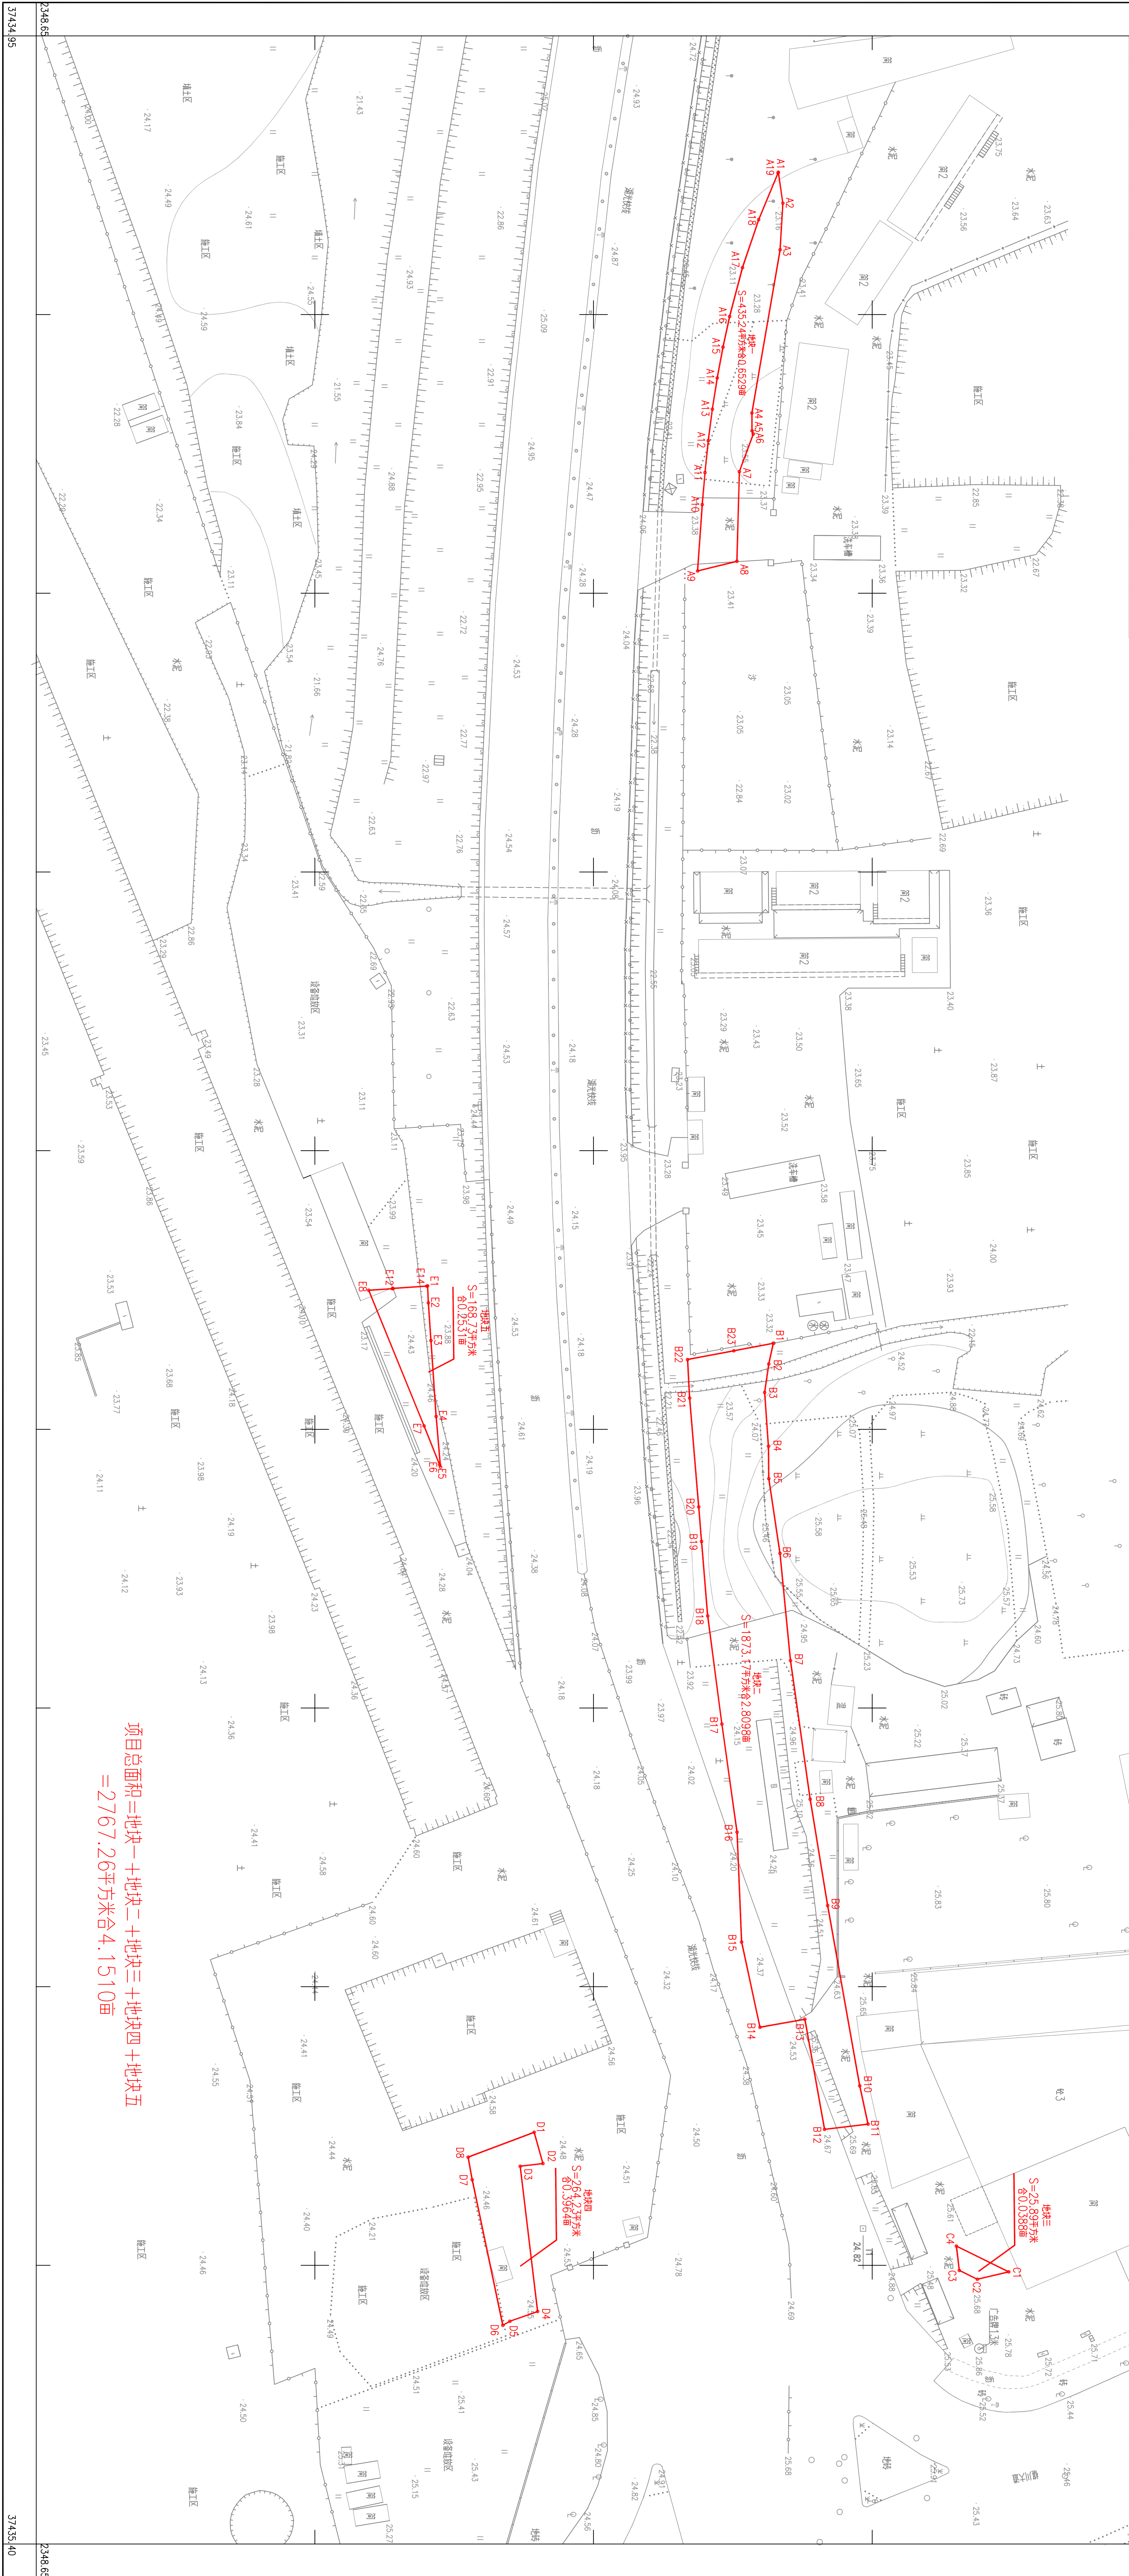

2024年7月数字化制图
2000国家大地坐标系,中央子午线为111°.
1985国家高程基准,等高距为0.5米.
GB/T20257.1-2017国家基本比例尺地图图式.

项目总面积=地块一+地块二+地块三+地块四+地块五
=2767.26平方米合4.1510亩

测量员:叶天锡
绘图员:凌英敏
检查员:李家全