


湛江市2015年度第二十三批次城市建设用地农用地转用和土地征收实施方案勘测定界图
2346.64-37433.95

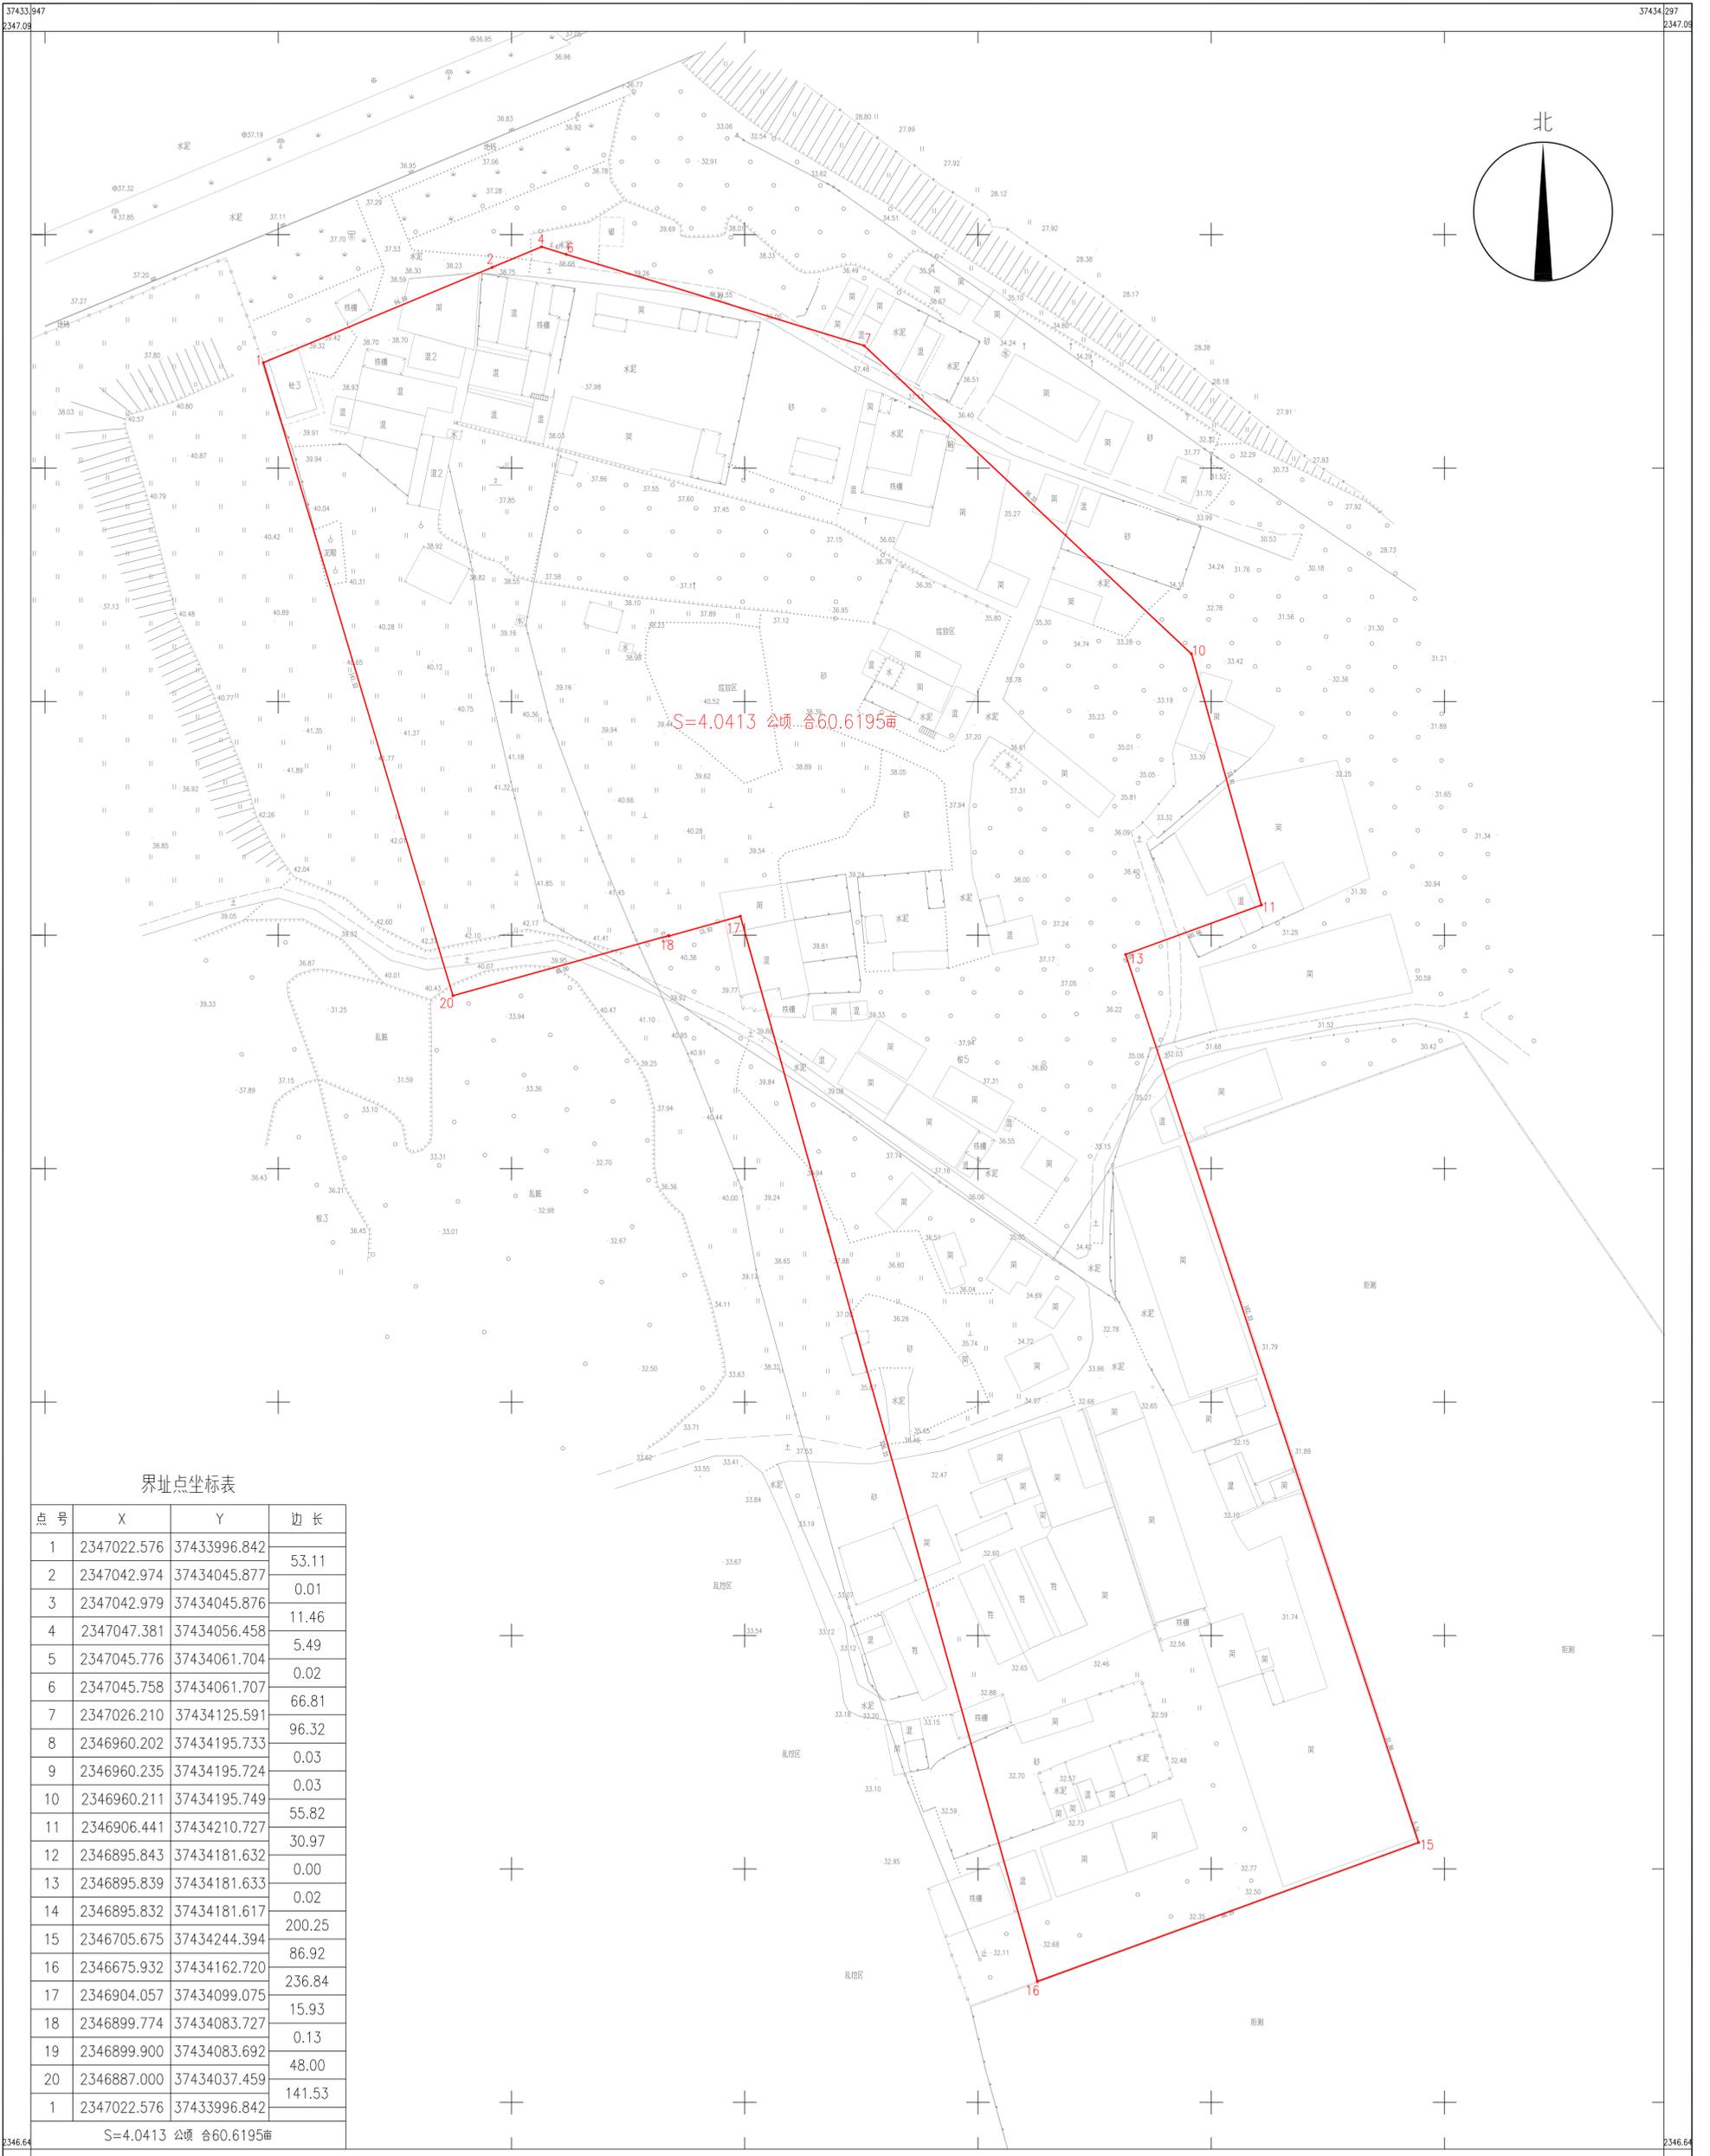

界址点坐标表

点号	X	Y	边长
1	2347022.576	37433996.842	53.11
2	2347042.974	37434045.877	0.01
3	2347042.979	37434045.876	11.46
4	2347047.381	37434056.458	5.49
5	2347045.776	37434061.704	0.02
6	2347045.758	37434061.707	66.81
7	2347026.210	37434125.591	96.32
8	2346960.202	37434195.733	0.03
9	2346960.235	37434195.724	0.03
10	2346960.211	37434195.749	55.82
11	2346906.441	37434210.727	30.97
12	2346895.843	37434181.632	0.00
13	2346895.839	37434181.633	0.02
14	2346895.832	37434181.617	200.25
15	2346705.675	37434244.394	86.92
16	2346675.932	37434162.720	236.84
17	2346904.057	37434099.075	15.93
18	2346899.774	37434083.727	0.13
19	2346899.900	37434083.692	48.00
20	2346887.000	37434037.459	141.53
1	2347022.576	37433996.842	

S=4.0413 公顷 合60.6195亩

湛江市腾测绘信息技术有限公司