


湛江市霞山区2025年度第七批次城镇建设用地图(1)

2348.20-37433.80

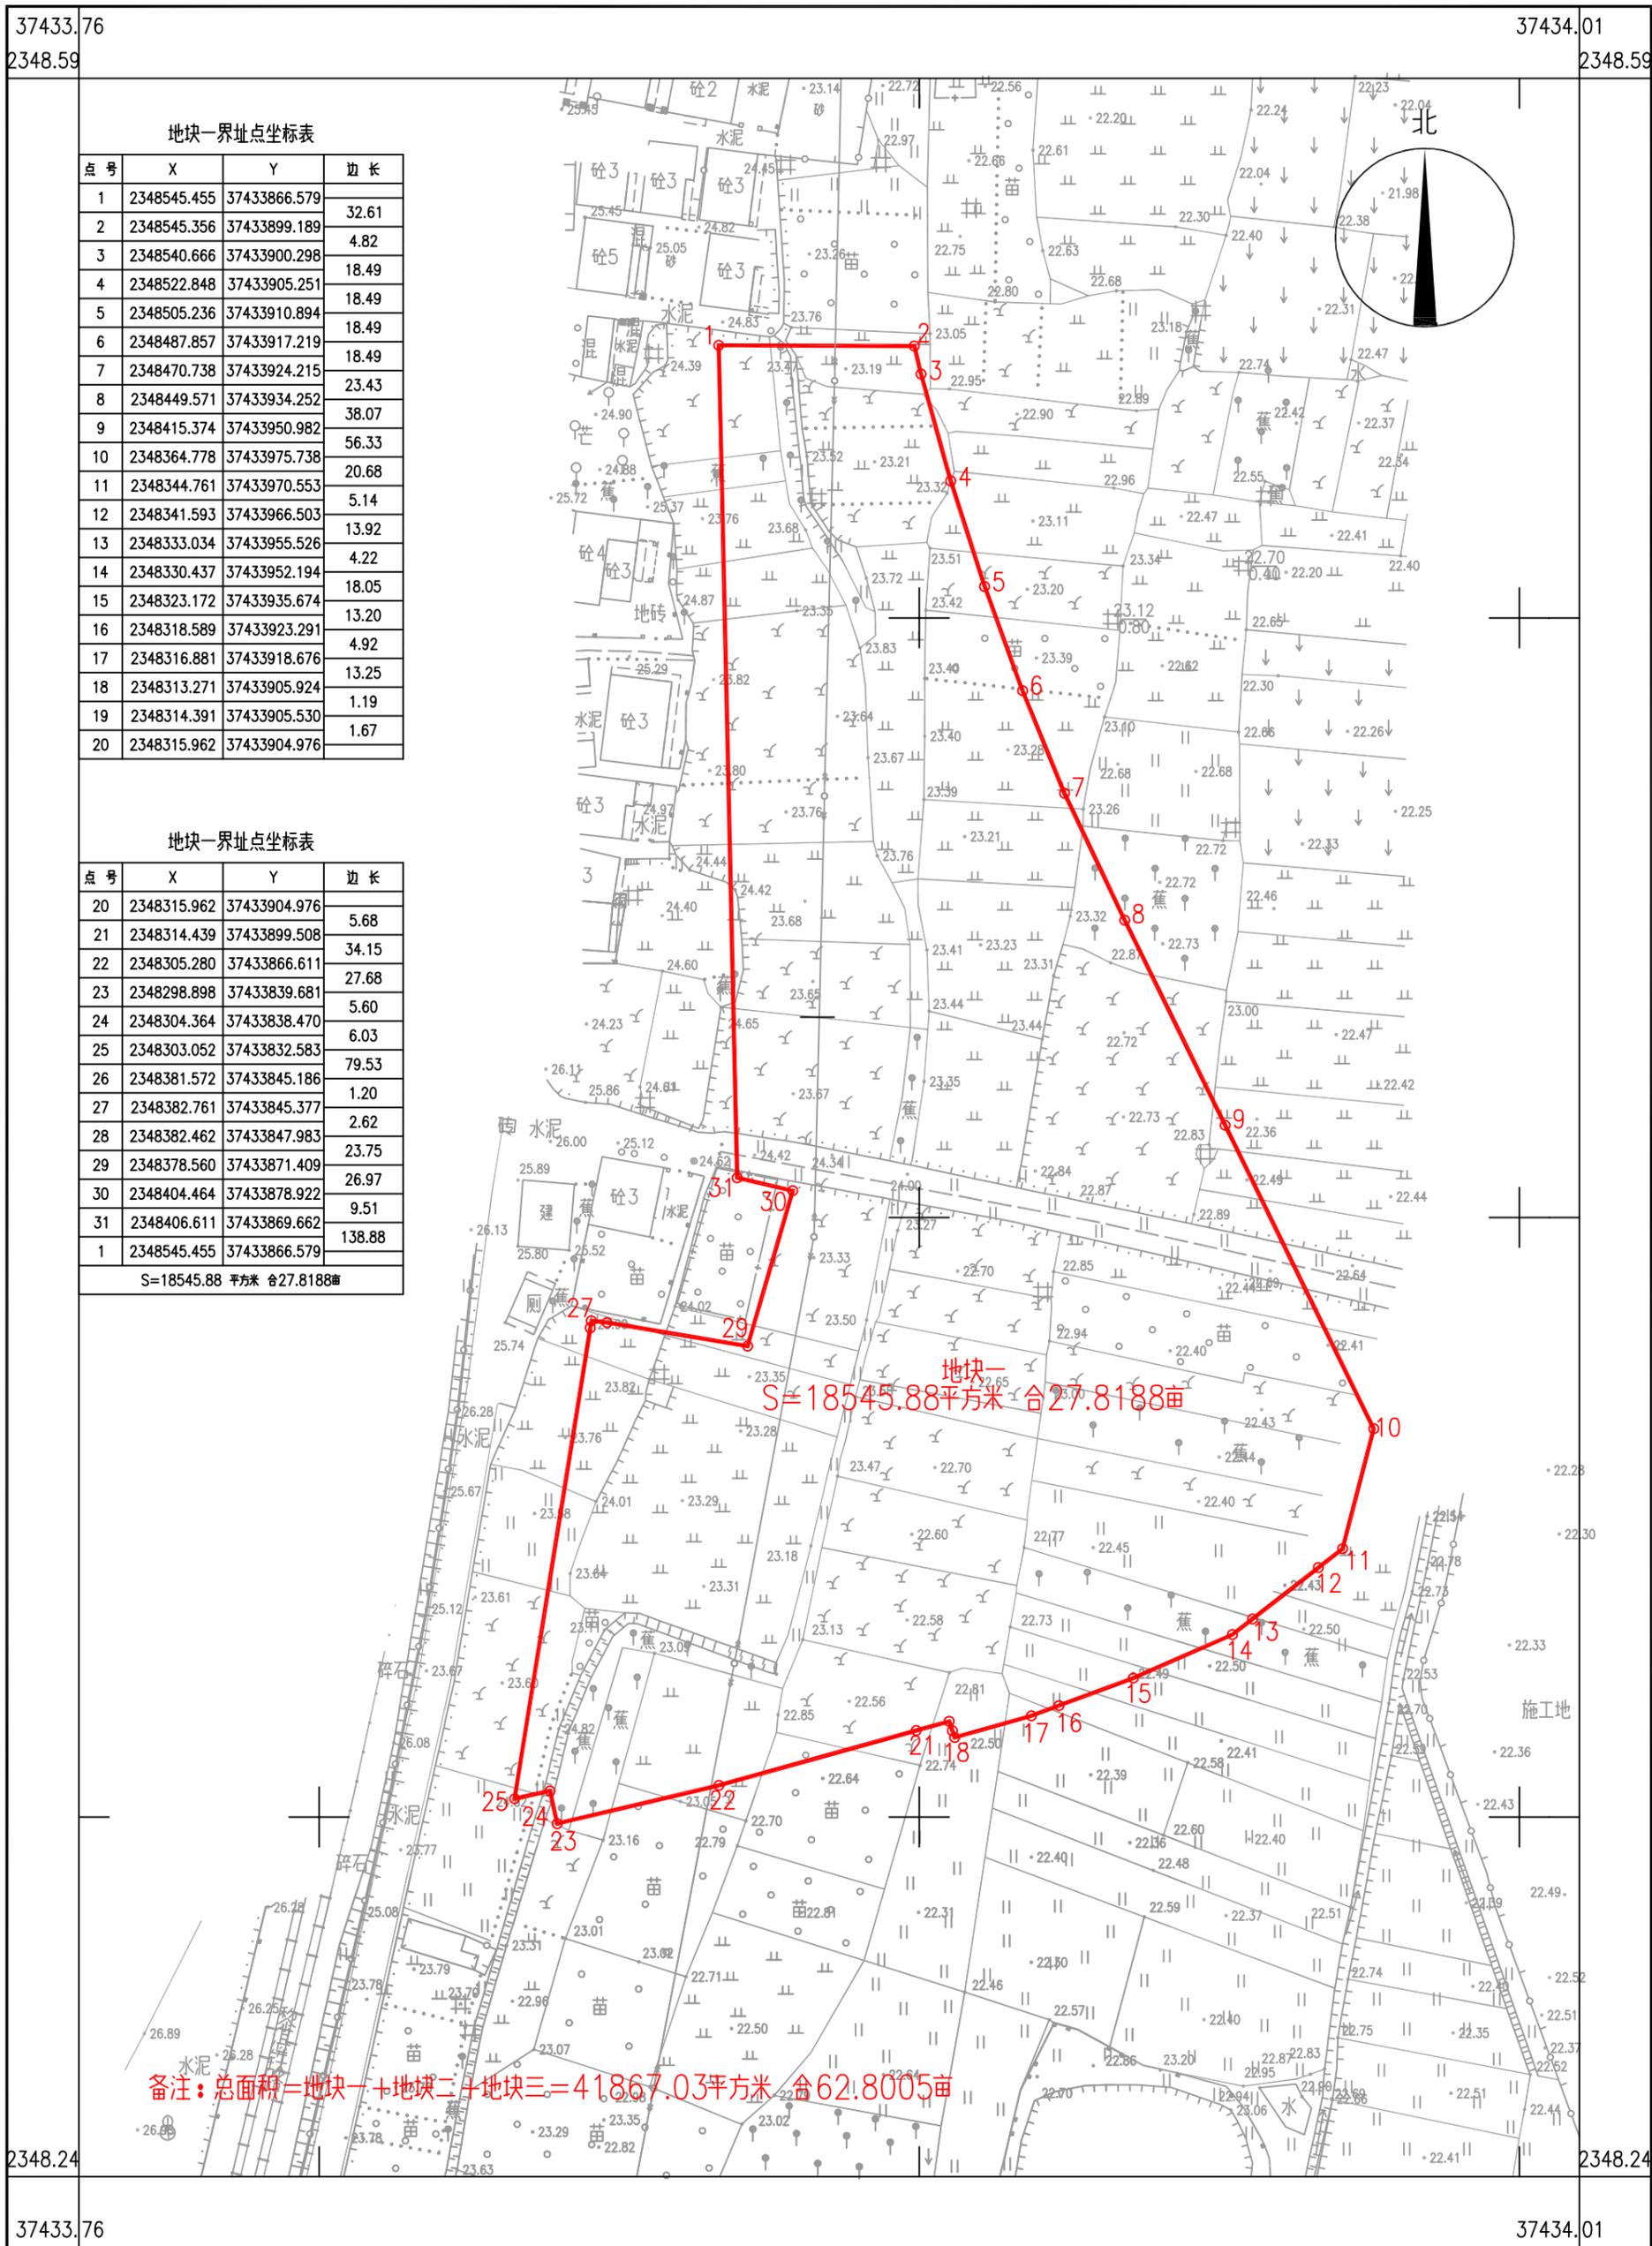

地块一界址点坐标表

点号	X	Y	边长
1	2348545.455	37433866.579	32.61
2	2348545.356	37433899.189	4.82
3	2348540.666	37433900.298	18.49
4	2348522.848	37433905.251	18.49
5	2348505.236	37433910.894	18.49
6	2348487.857	37433917.219	18.49
7	2348470.738	37433924.215	23.43
8	2348449.571	37433934.252	38.07
9	2348415.374	37433950.982	56.33
10	2348364.778	37433975.738	20.68
11	2348344.761	37433970.553	5.14
12	2348341.593	37433966.503	13.92
13	2348333.034	37433955.526	4.22
14	2348330.437	37433952.194	18.05
15	2348323.172	37433935.674	13.20
16	2348318.589	37433923.291	4.92
17	2348316.881	37433918.676	13.25
18	2348313.271	37433905.924	1.19
19	2348314.391	37433905.530	1.67
20	2348315.962	37433904.976	

地块一界址点坐标表

点号	X	Y	边长
20	2348315.962	37433904.976	5.68
21	2348314.439	37433899.508	34.15
22	2348305.280	37433866.611	27.68
23	2348298.898	37433839.681	5.60
24	2348304.364	37433838.470	6.03
25	2348303.052	37433832.583	79.53
26	2348381.572	37433845.186	1.20
27	2348382.761	37433845.377	2.62
28	2348382.462	37433847.983	23.75
29	2348378.560	37433871.409	26.97
30	2348404.464	37433878.922	9.51
31	2348406.611	37433869.662	138.88
1	2348545.455	37433866.579	


S=18545.88 平方米 合27.8188亩

地块一
S=18545.88平方米 合27.8188亩

备注：总面积=地块一+地块二+地块三=41867.03平方米 合62.8005亩

广州强信勘察测绘工程有限公司

湛江市霞山区2025年度第七批次城镇建设用地图(2)
2347.76-37433.70

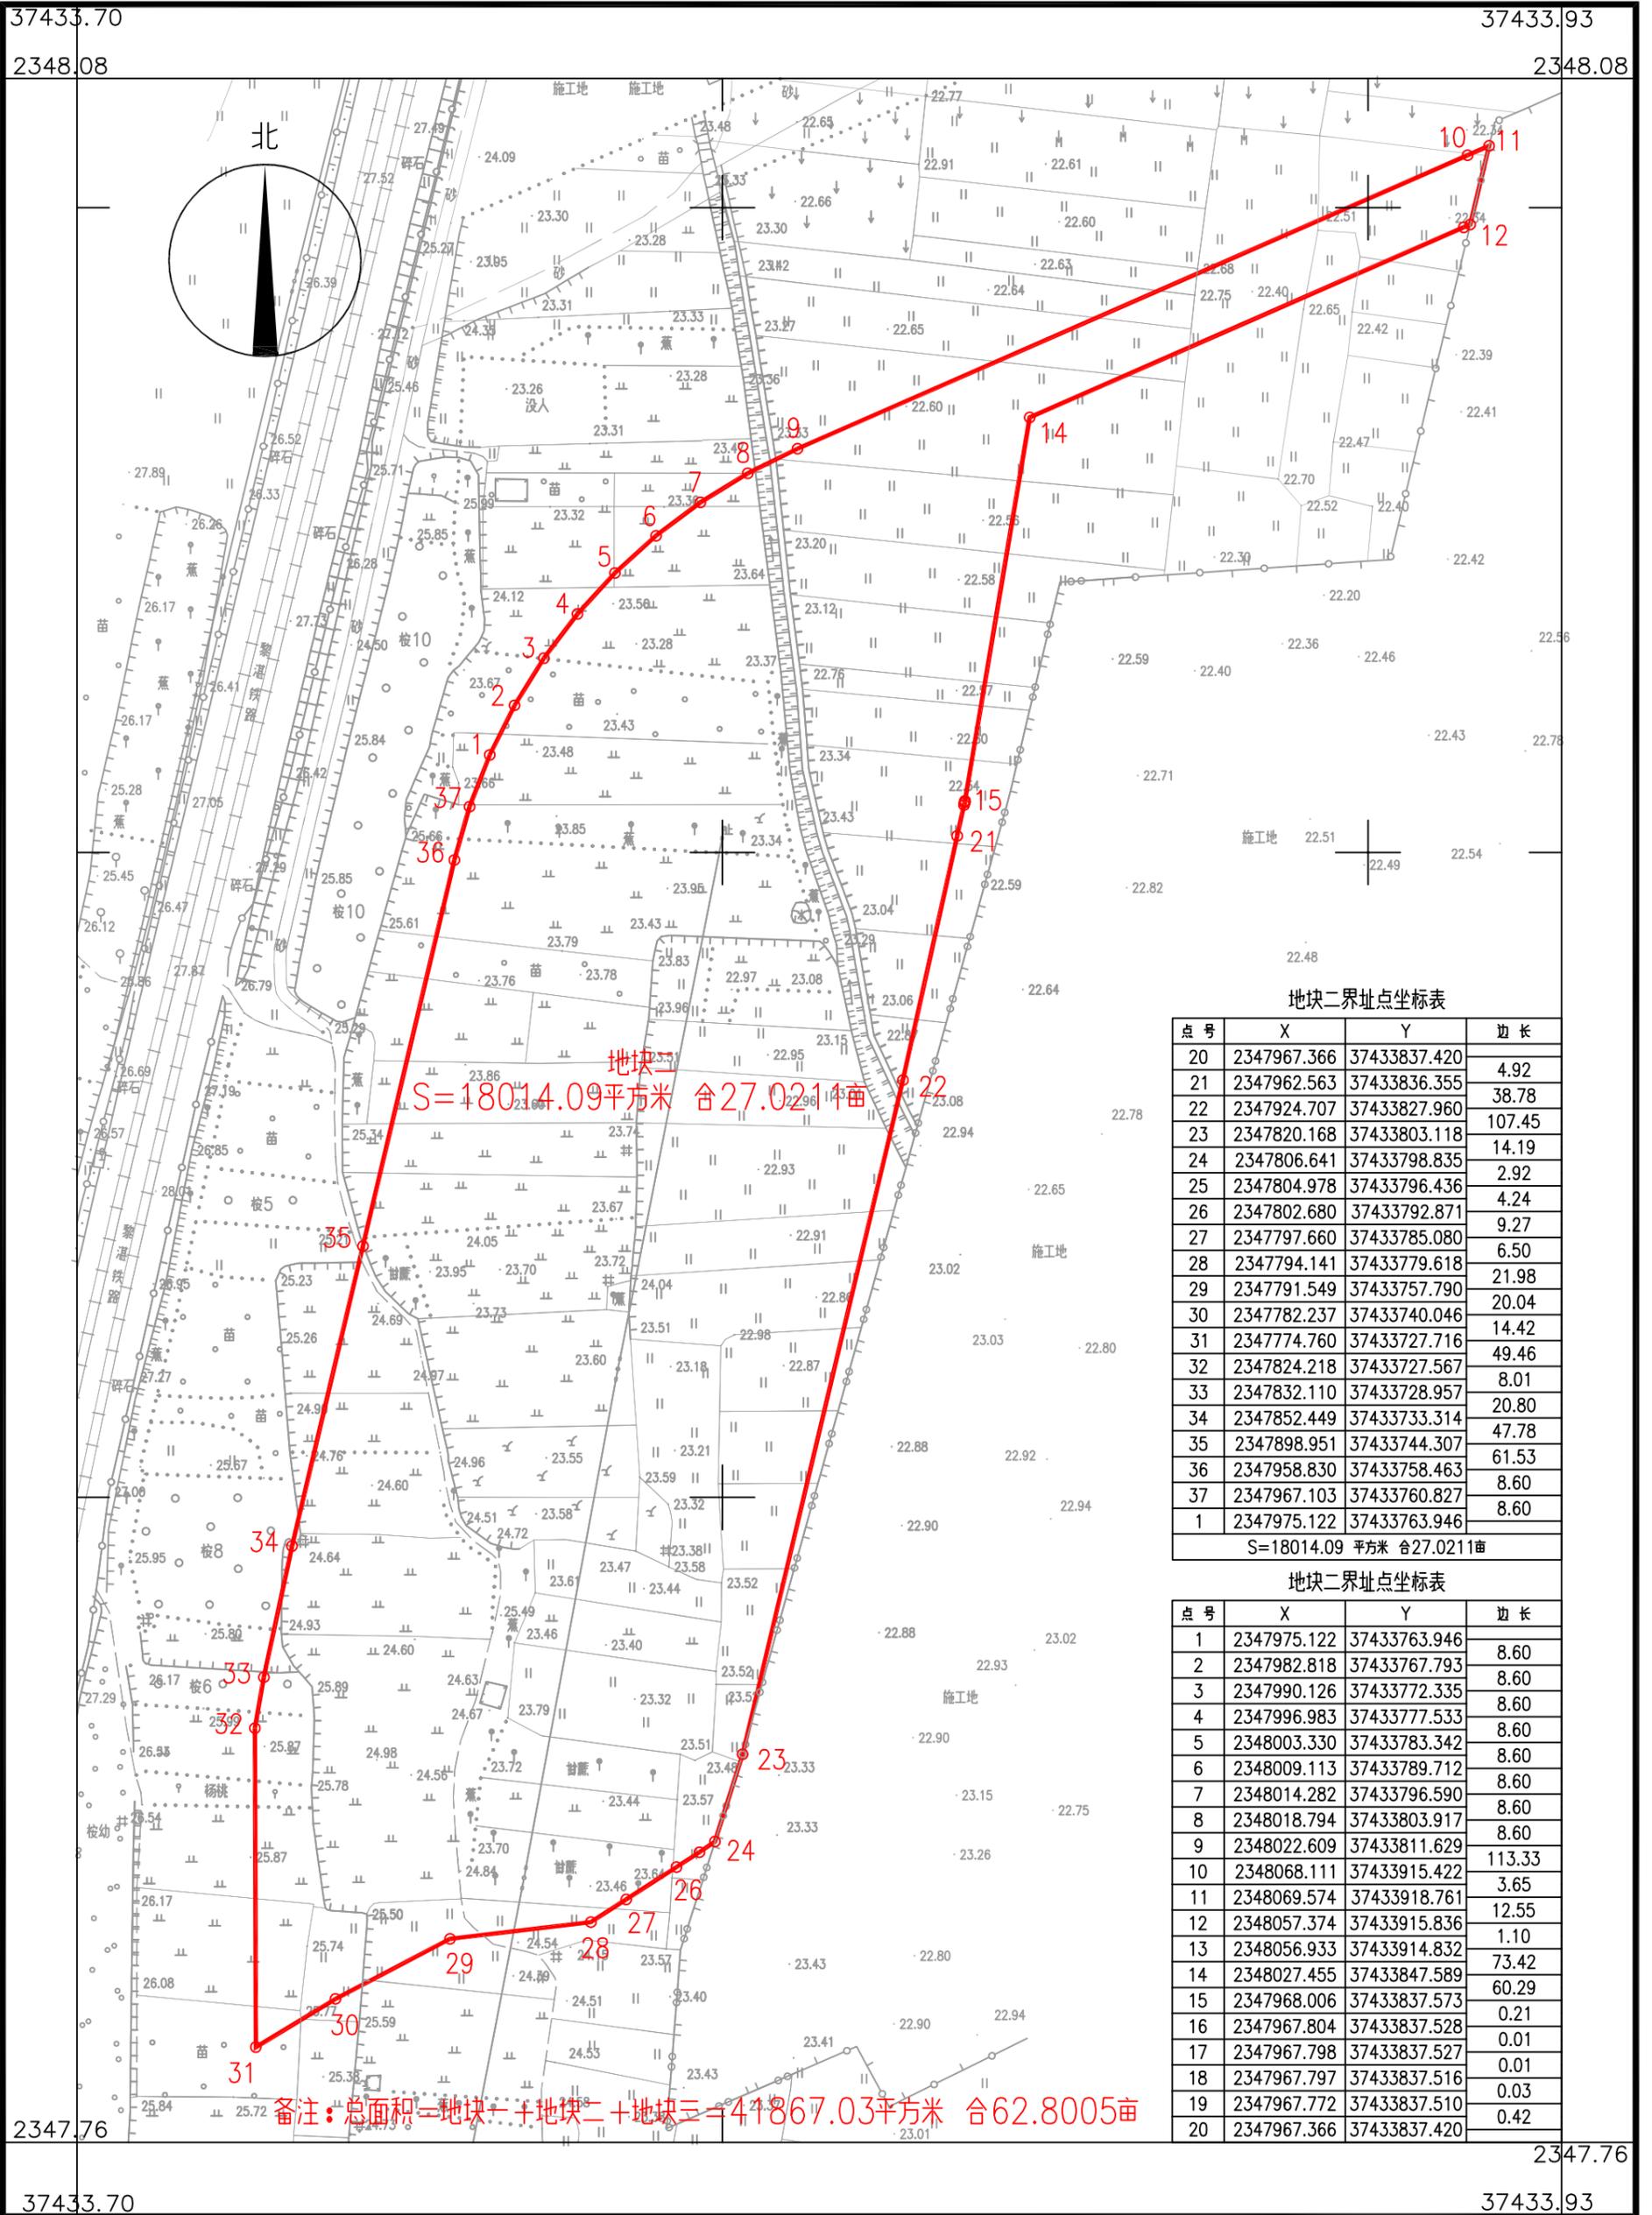

地块二
S=18014.09平方米 合27.0211亩

地块二界址点坐标表

点号	X	Y	边长
20	2347967.366	37433837.420	4.92
21	2347962.563	37433836.355	38.78
22	2347924.707	37433827.960	107.45
23	2347820.168	37433803.118	14.19
24	2347806.641	37433798.835	2.92
25	2347804.978	37433796.436	4.24
26	2347802.680	37433792.871	9.27
27	2347797.660	37433785.080	6.50
28	2347794.141	37433779.618	21.98
29	2347791.549	37433757.790	20.04
30	2347782.237	37433740.046	14.42
31	2347774.760	37433727.716	49.46
32	2347824.218	37433727.567	8.01
33	2347832.110	37433728.957	20.80
34	2347852.449	37433733.314	47.78
35	2347898.951	37433744.307	61.53
36	2347958.830	37433758.463	8.60
37	2347967.103	37433760.827	8.60
1	2347975.122	37433763.946	
S=18014.09 平方米 合27.0211亩			

地块二界址点坐标表


点号	X	Y	边长
1	2347975.122	37433763.946	8.60
2	2347982.818	37433767.793	8.60
3	2347990.126	37433772.335	8.60
4	2347996.983	37433777.533	8.60
5	2348003.330	37433783.342	8.60
6	2348009.113	37433789.712	8.60
7	2348014.282	37433796.590	8.60
8	2348018.794	37433803.917	8.60
9	2348022.609	37433811.629	113.33
10	2348068.111	37433915.422	3.65
11	2348069.574	37433918.761	12.55
12	2348057.374	37433915.836	1.10
13	2348056.933	37433914.832	73.42
14	2348027.455	37433847.589	60.29
15	2347968.006	37433837.573	0.21
16	2347967.804	37433837.528	0.01
17	2347967.798	37433837.527	0.01
18	2347967.797	37433837.516	0.03
19	2347967.772	37433837.510	0.42
20	2347967.366	37433837.420	

备注：总面积=地块一+地块二+地块三=41867.03平方米 合62.8005亩

广州强信勘察测绘工程有限公司

湛江市霞山区2025年度第七批次城镇建设用地图(3)

2347.58-37433.70

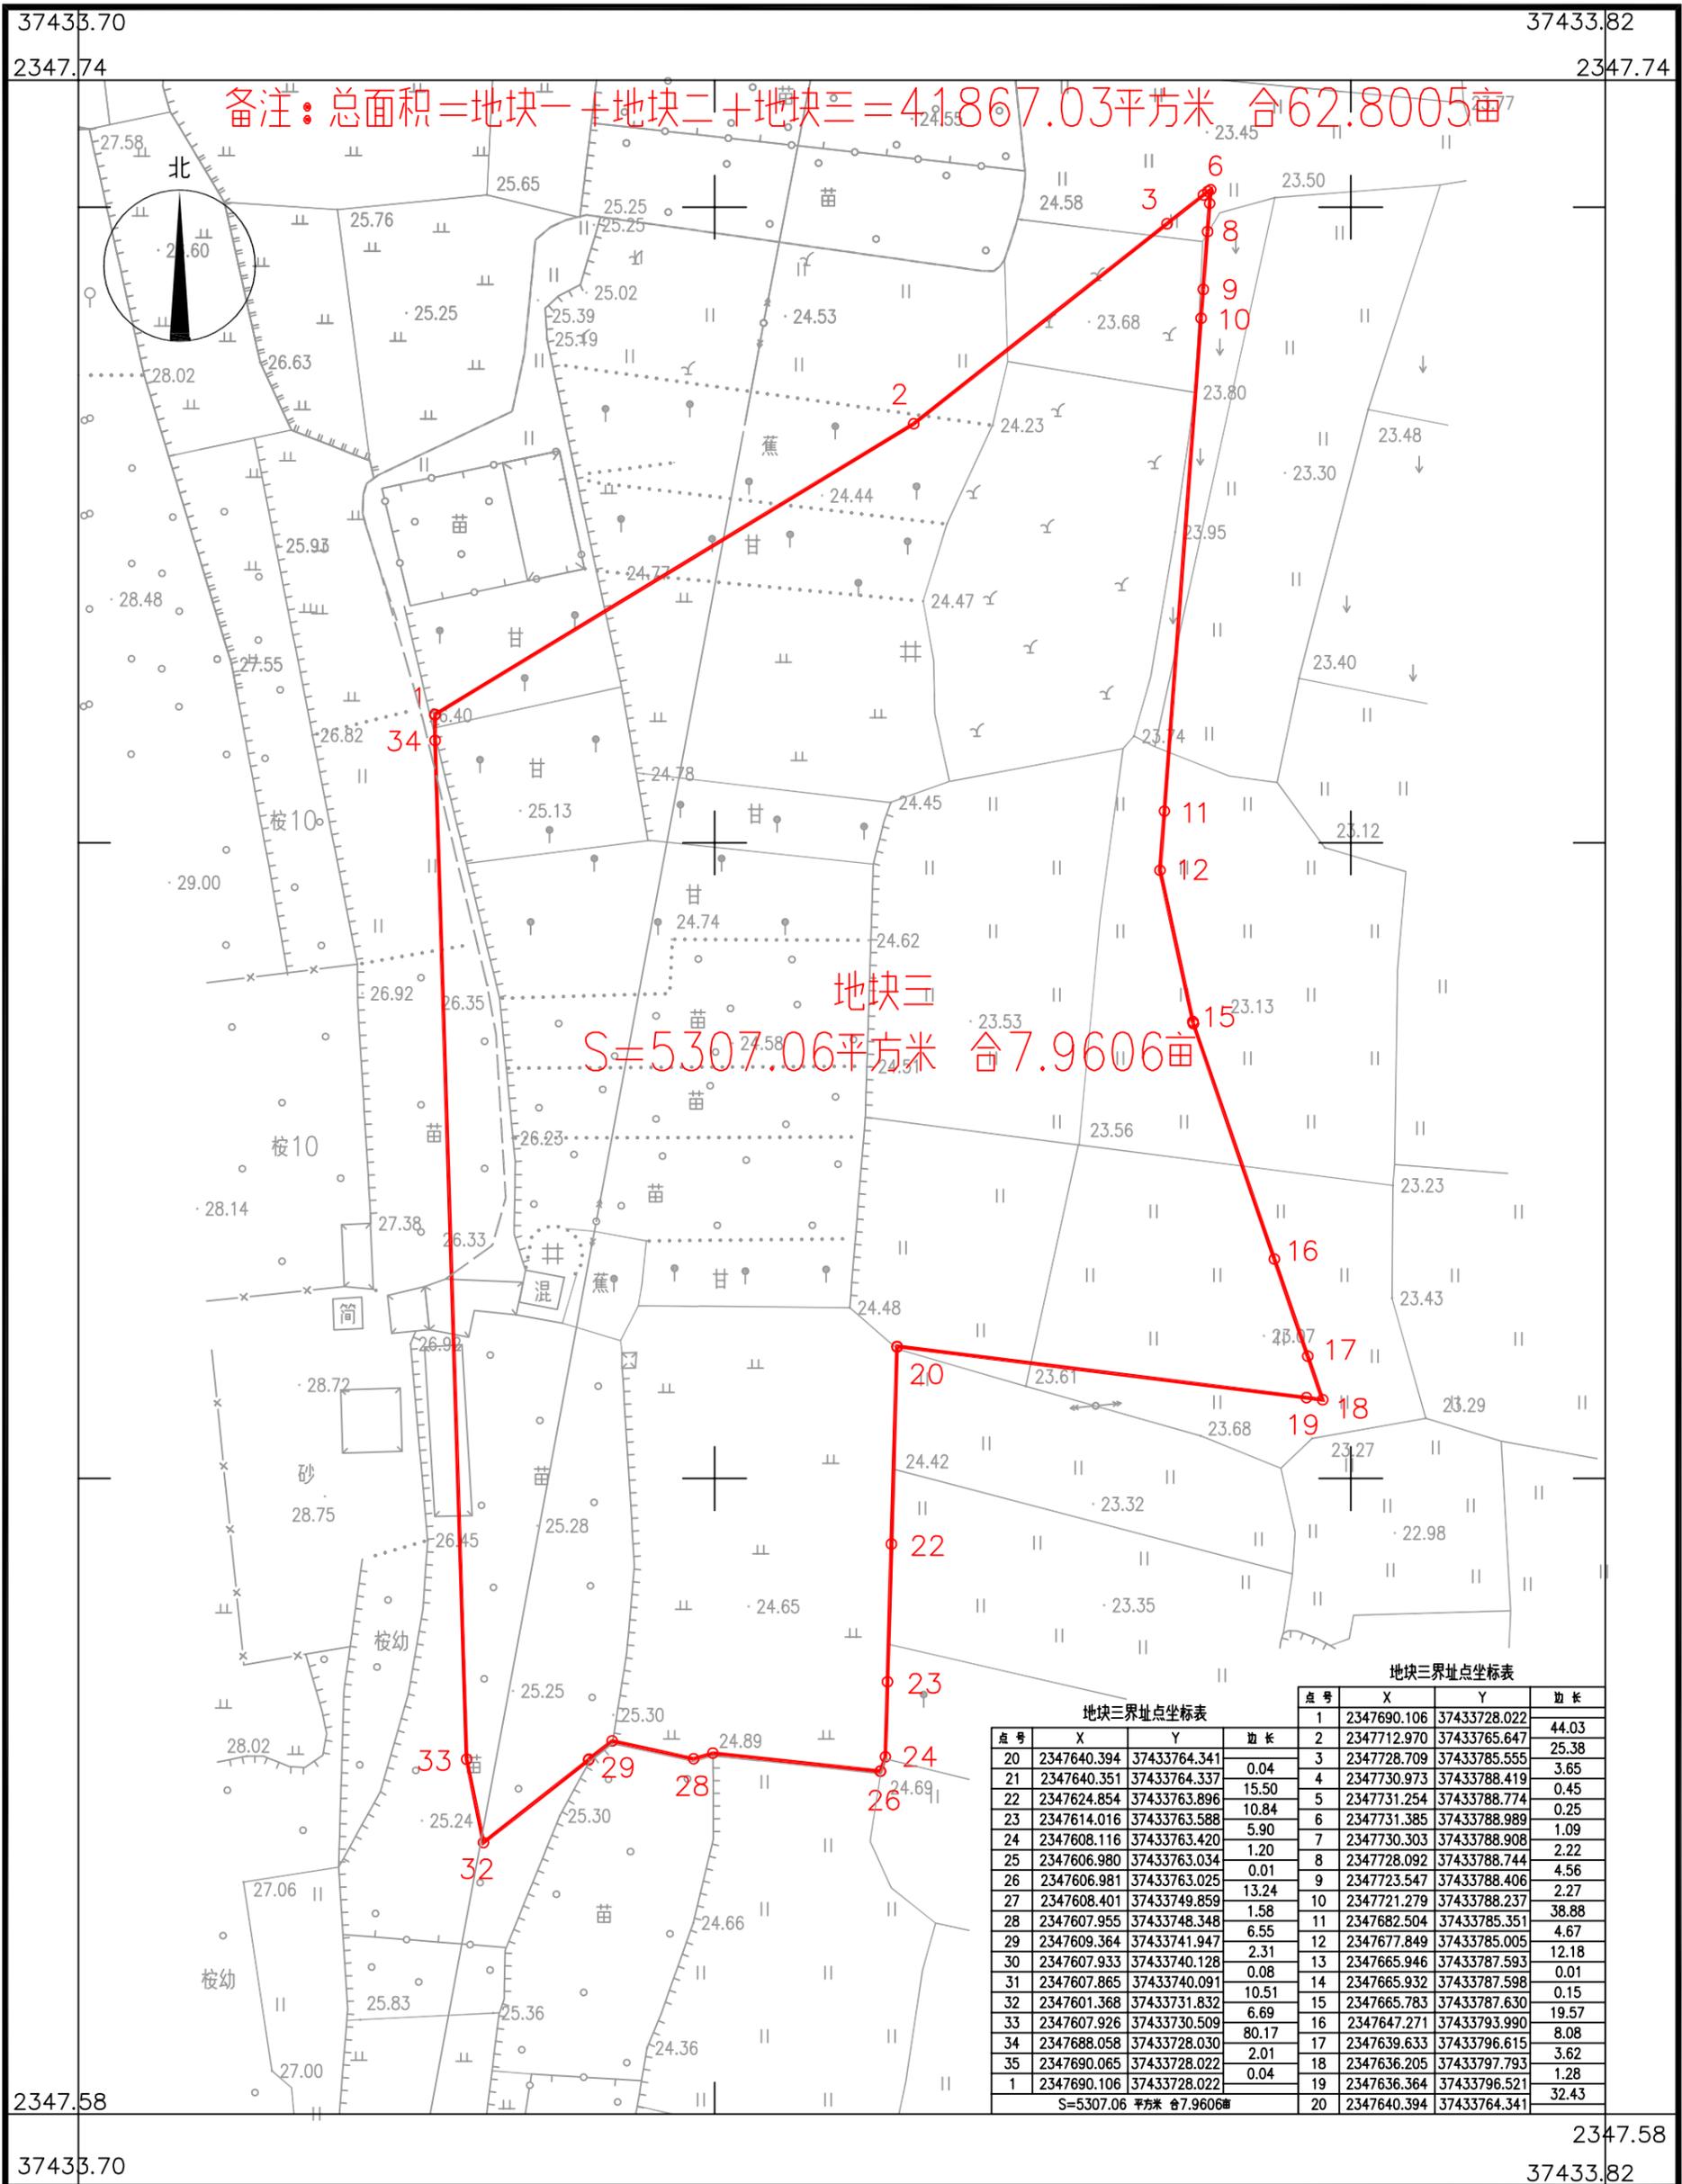

备注：总面积=地块一+地块二+地块三=41867.03平方米 合62.8005亩

地块三
S=5307.06平方米 合7.9606亩

地块三界址点坐标表

点号	X	Y	边长
1	2347690.106	37433728.022	44.03
2	2347712.970	37433765.647	25.38
3	2347728.709	37433785.555	3.65
4	2347730.973	37433788.419	0.45
5	2347731.254	37433788.774	0.25
6	2347731.385	37433788.989	1.09
7	2347730.303	37433788.908	2.22
8	2347728.092	37433788.744	4.56
9	2347723.547	37433788.406	2.27
10	2347721.279	37433788.237	38.88
11	2347682.504	37433785.351	4.67
12	2347677.849	37433785.005	12.18
13	2347665.946	37433787.593	0.01
14	2347665.932	37433787.598	0.15
15	2347665.783	37433787.630	19.57
16	2347647.271	37433793.930	8.08
17	2347639.633	37433796.615	3.62
18	2347636.205	37433797.793	1.28
19	2347636.364	37433796.521	32.43
20	2347640.394	37433764.341	
21	2347640.351	37433764.337	0.04
22	2347624.854	37433763.896	15.50
23	2347614.016	37433763.588	10.84
24	2347608.116	37433763.420	5.90
25	2347606.980	37433763.034	1.20
26	2347606.981	37433763.025	0.01
27	2347608.401	37433749.859	13.24
28	2347607.955	37433748.348	1.58
29	2347609.364	37433741.947	6.55
30	2347607.933	37433740.128	2.31
31	2347607.865	37433740.091	0.08
32	2347601.368	37433731.832	10.51
33	2347607.926	37433730.509	6.69
34	2347688.058	37433728.030	80.17
35	2347690.065	37433728.022	2.01
1	2347690.106	37433728.022	0.04
S=5307.06 平方米 合7.9606亩			

广州强信勘察测绘工程有限公司

2024年06月数字化制图。
2000国家大地坐标系，中央子午线为111度
1985国家高程基准，等高距为0.5米。
GB/T 20257.1-2017国家基本比例尺地形图图式。

1:500

测量员：周则振
绘图员：梁泽杰
检查员：周金学